


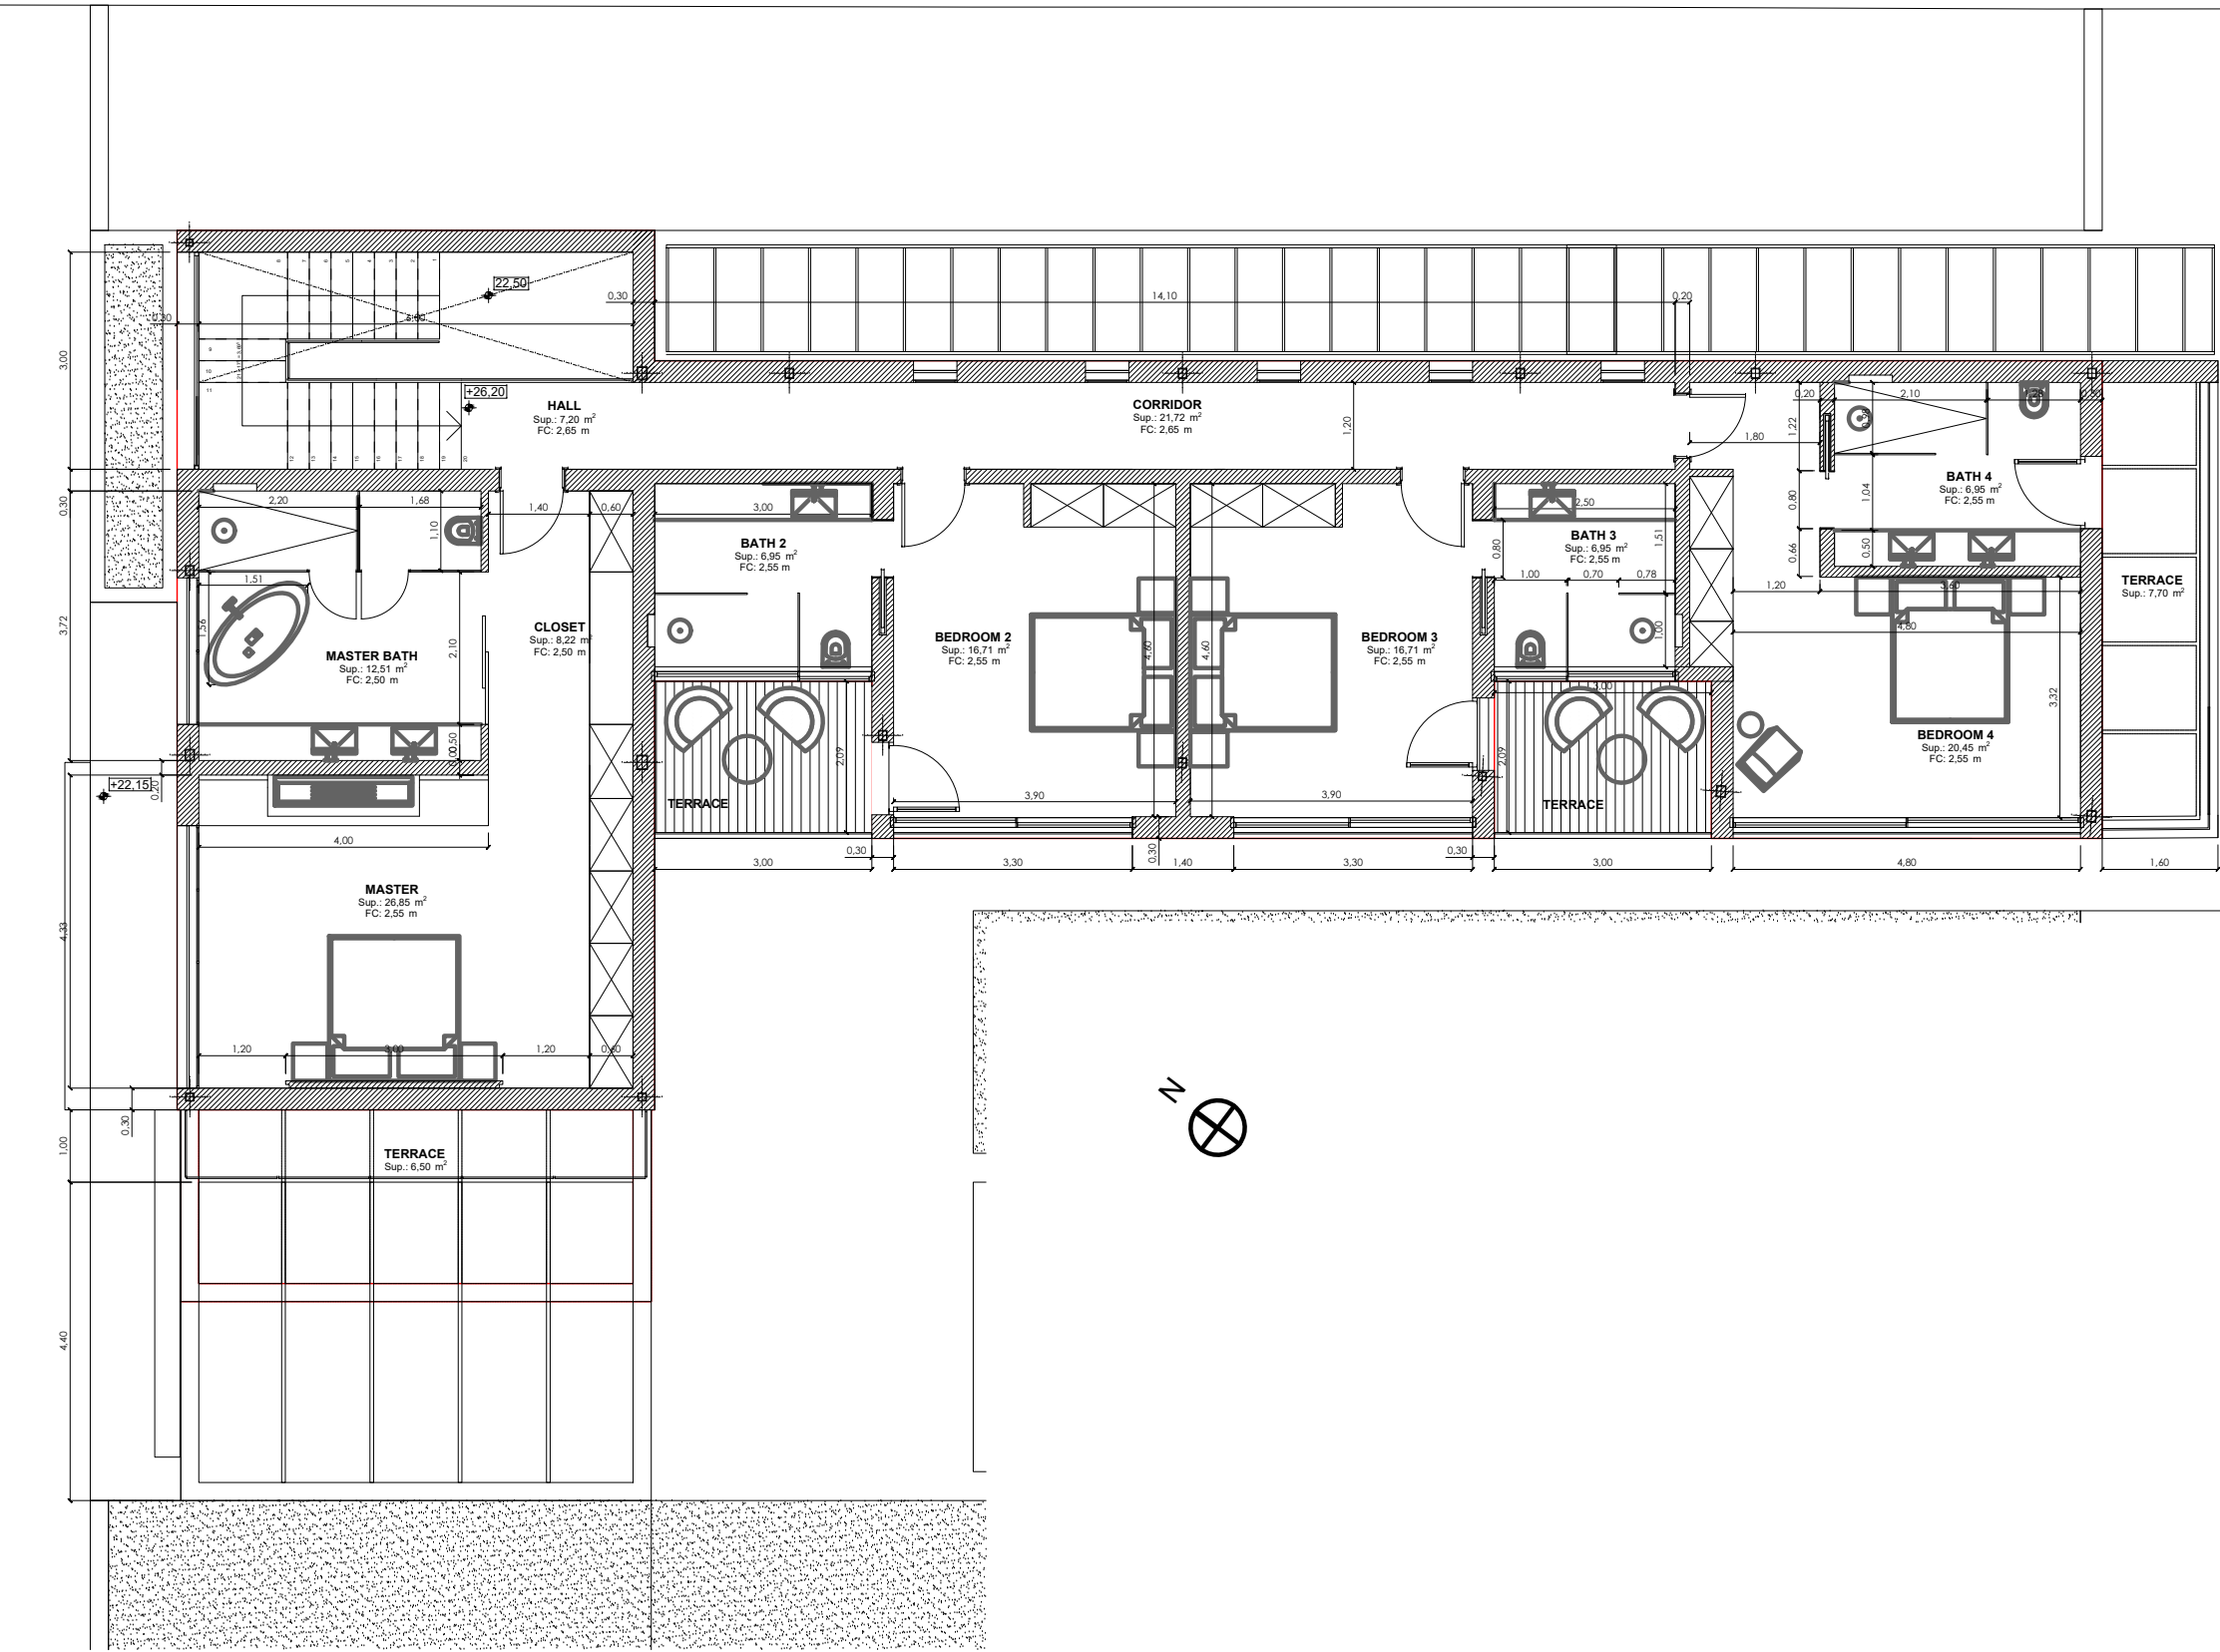

1:50 FIRST FLOOR

OBRA DE VIVIENDA UNIFAMILIAR AISLADA Y PISCINA	
AV. REI JAUME I, 31, SANTA PONSÀ T.M. CALVIÀ	
PLANTA SÒTANO	
A01	Escala: 1:50
	Fecha: Octubre 2021
	Modif:
Promotor :	
Arquitecto:	

1:50 FISRT FLOOR